



Mullion Mate - סדרה - 40 פרטים עקרוניים

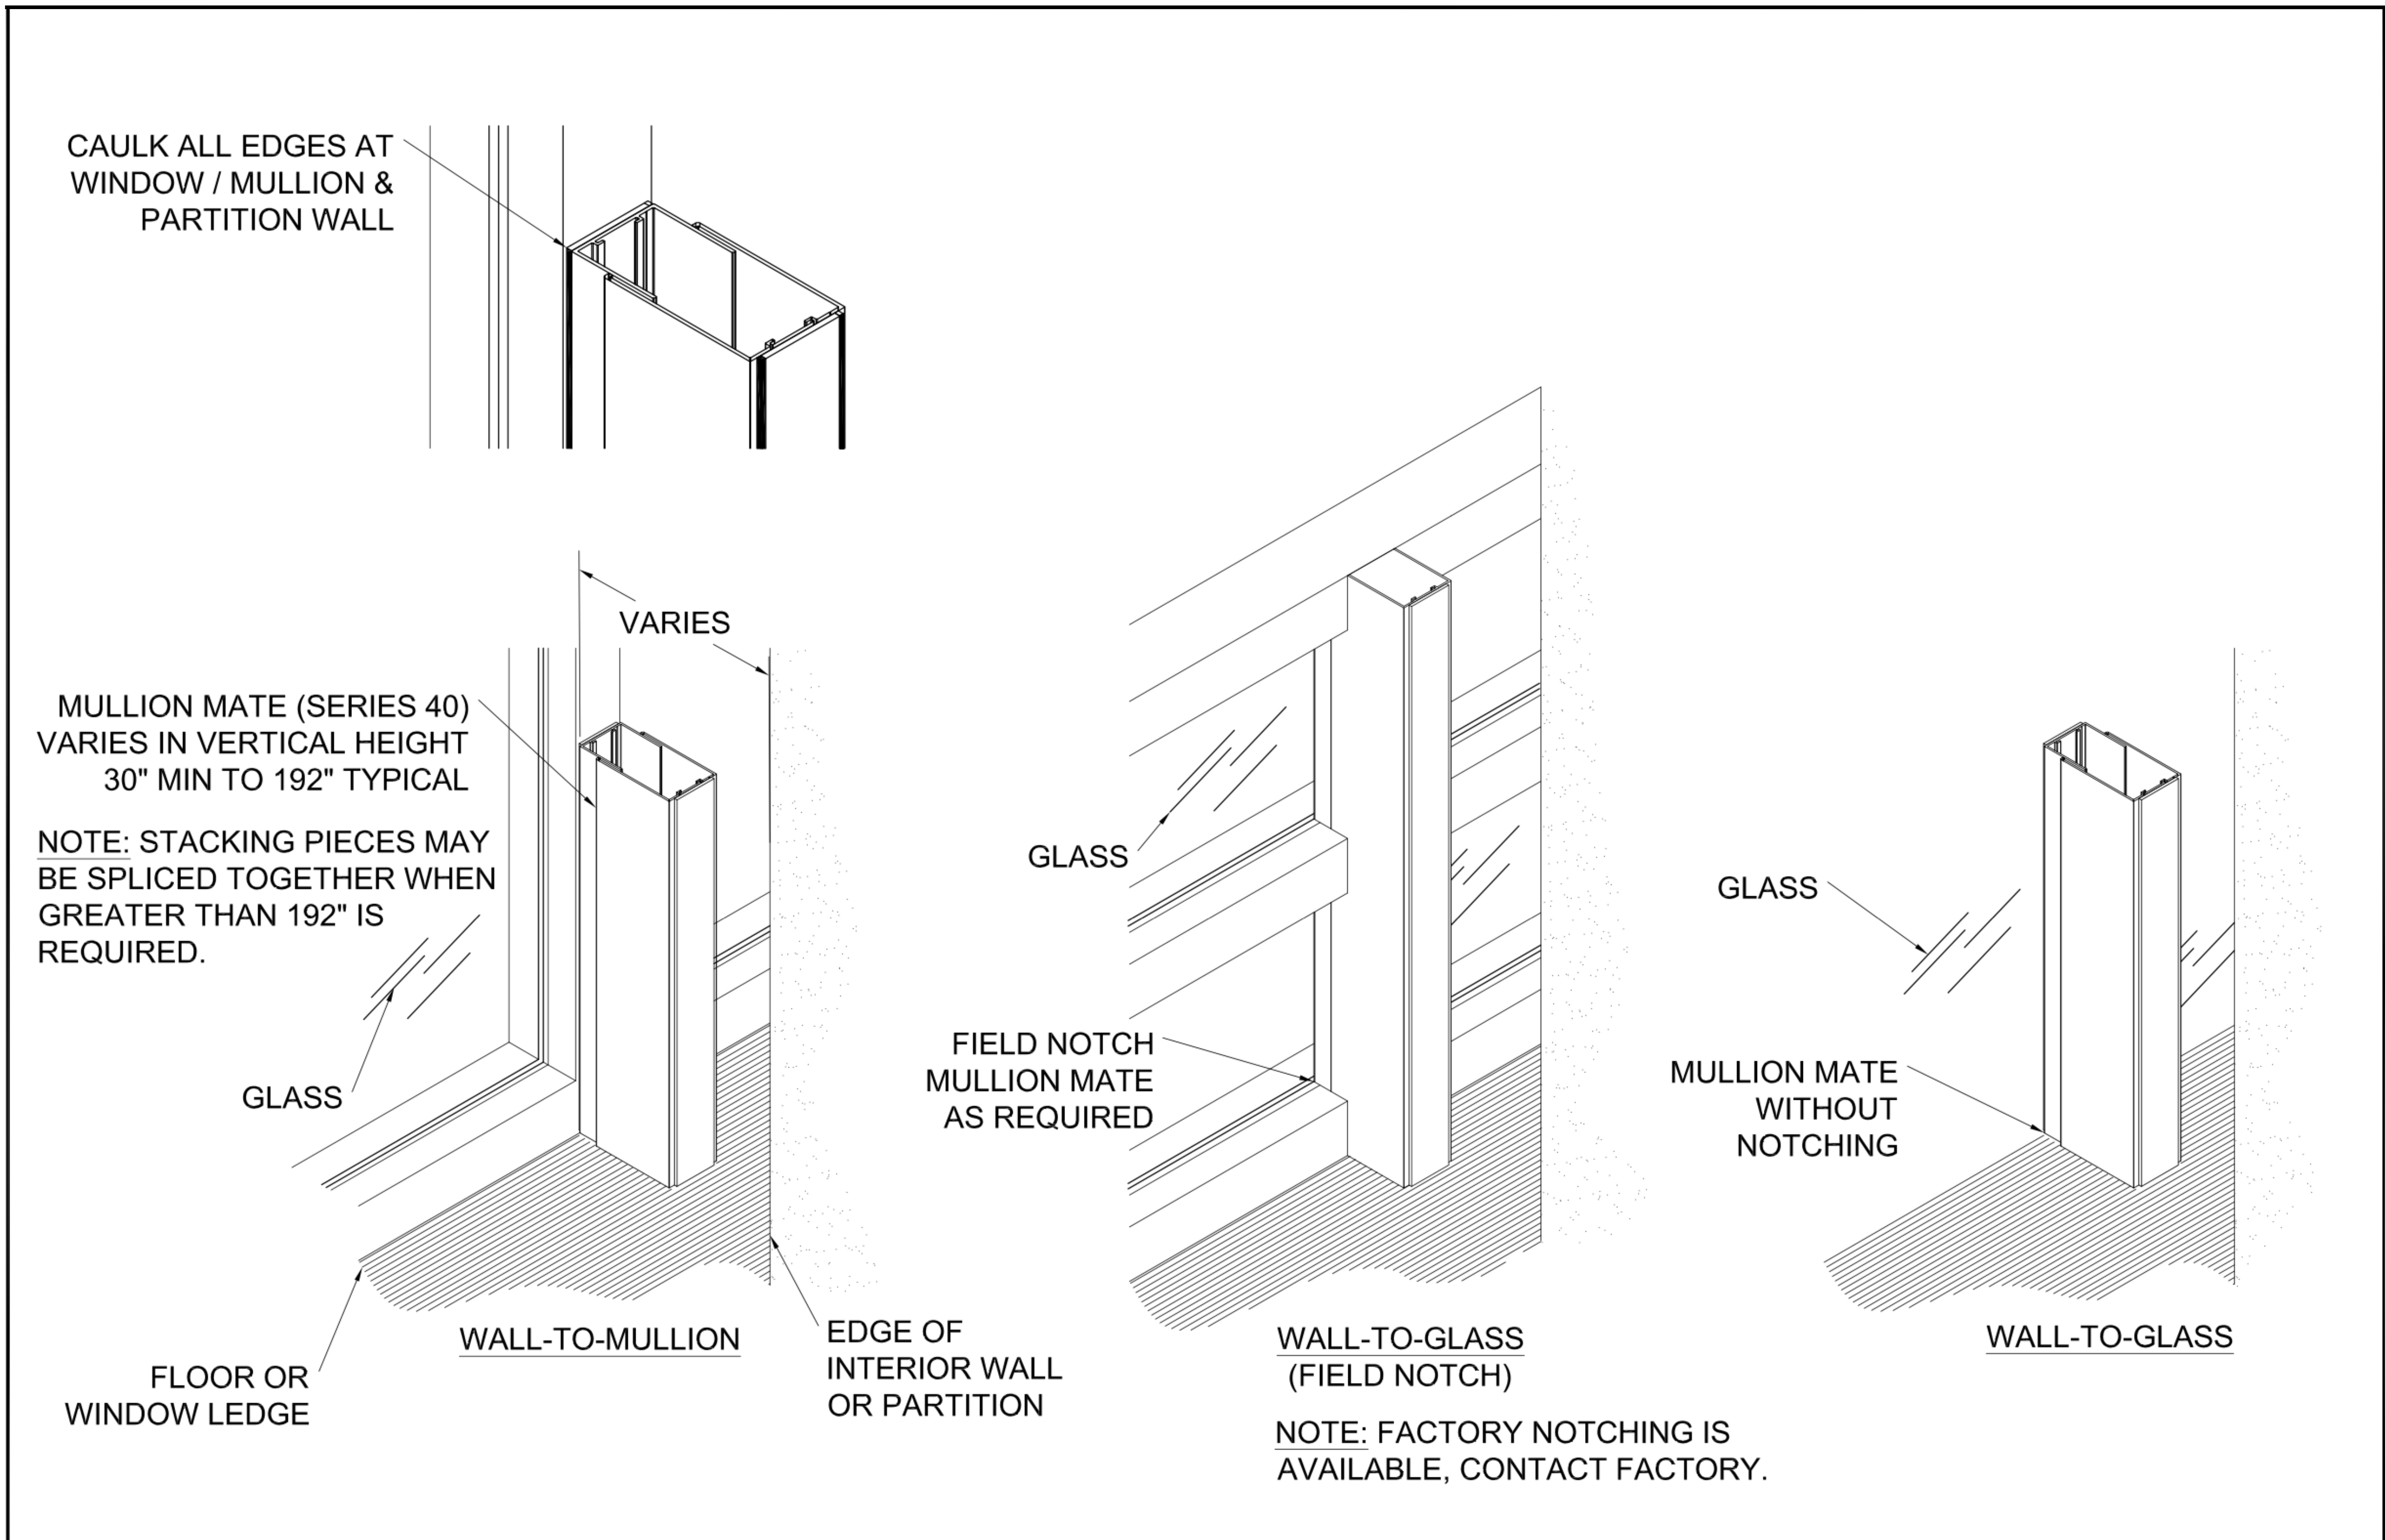

GORDON ARCHITECTURAL+ENGINEERED SOLUTIONS

5023 Hazel Jones Rd.
Bossier City, LA 71111
800.747.8954
GORDON-INC.COM

PARTITION GAP CLOSURES MULLION MATE - SERIES 40 PLUS APPLICATION ISO VIEW

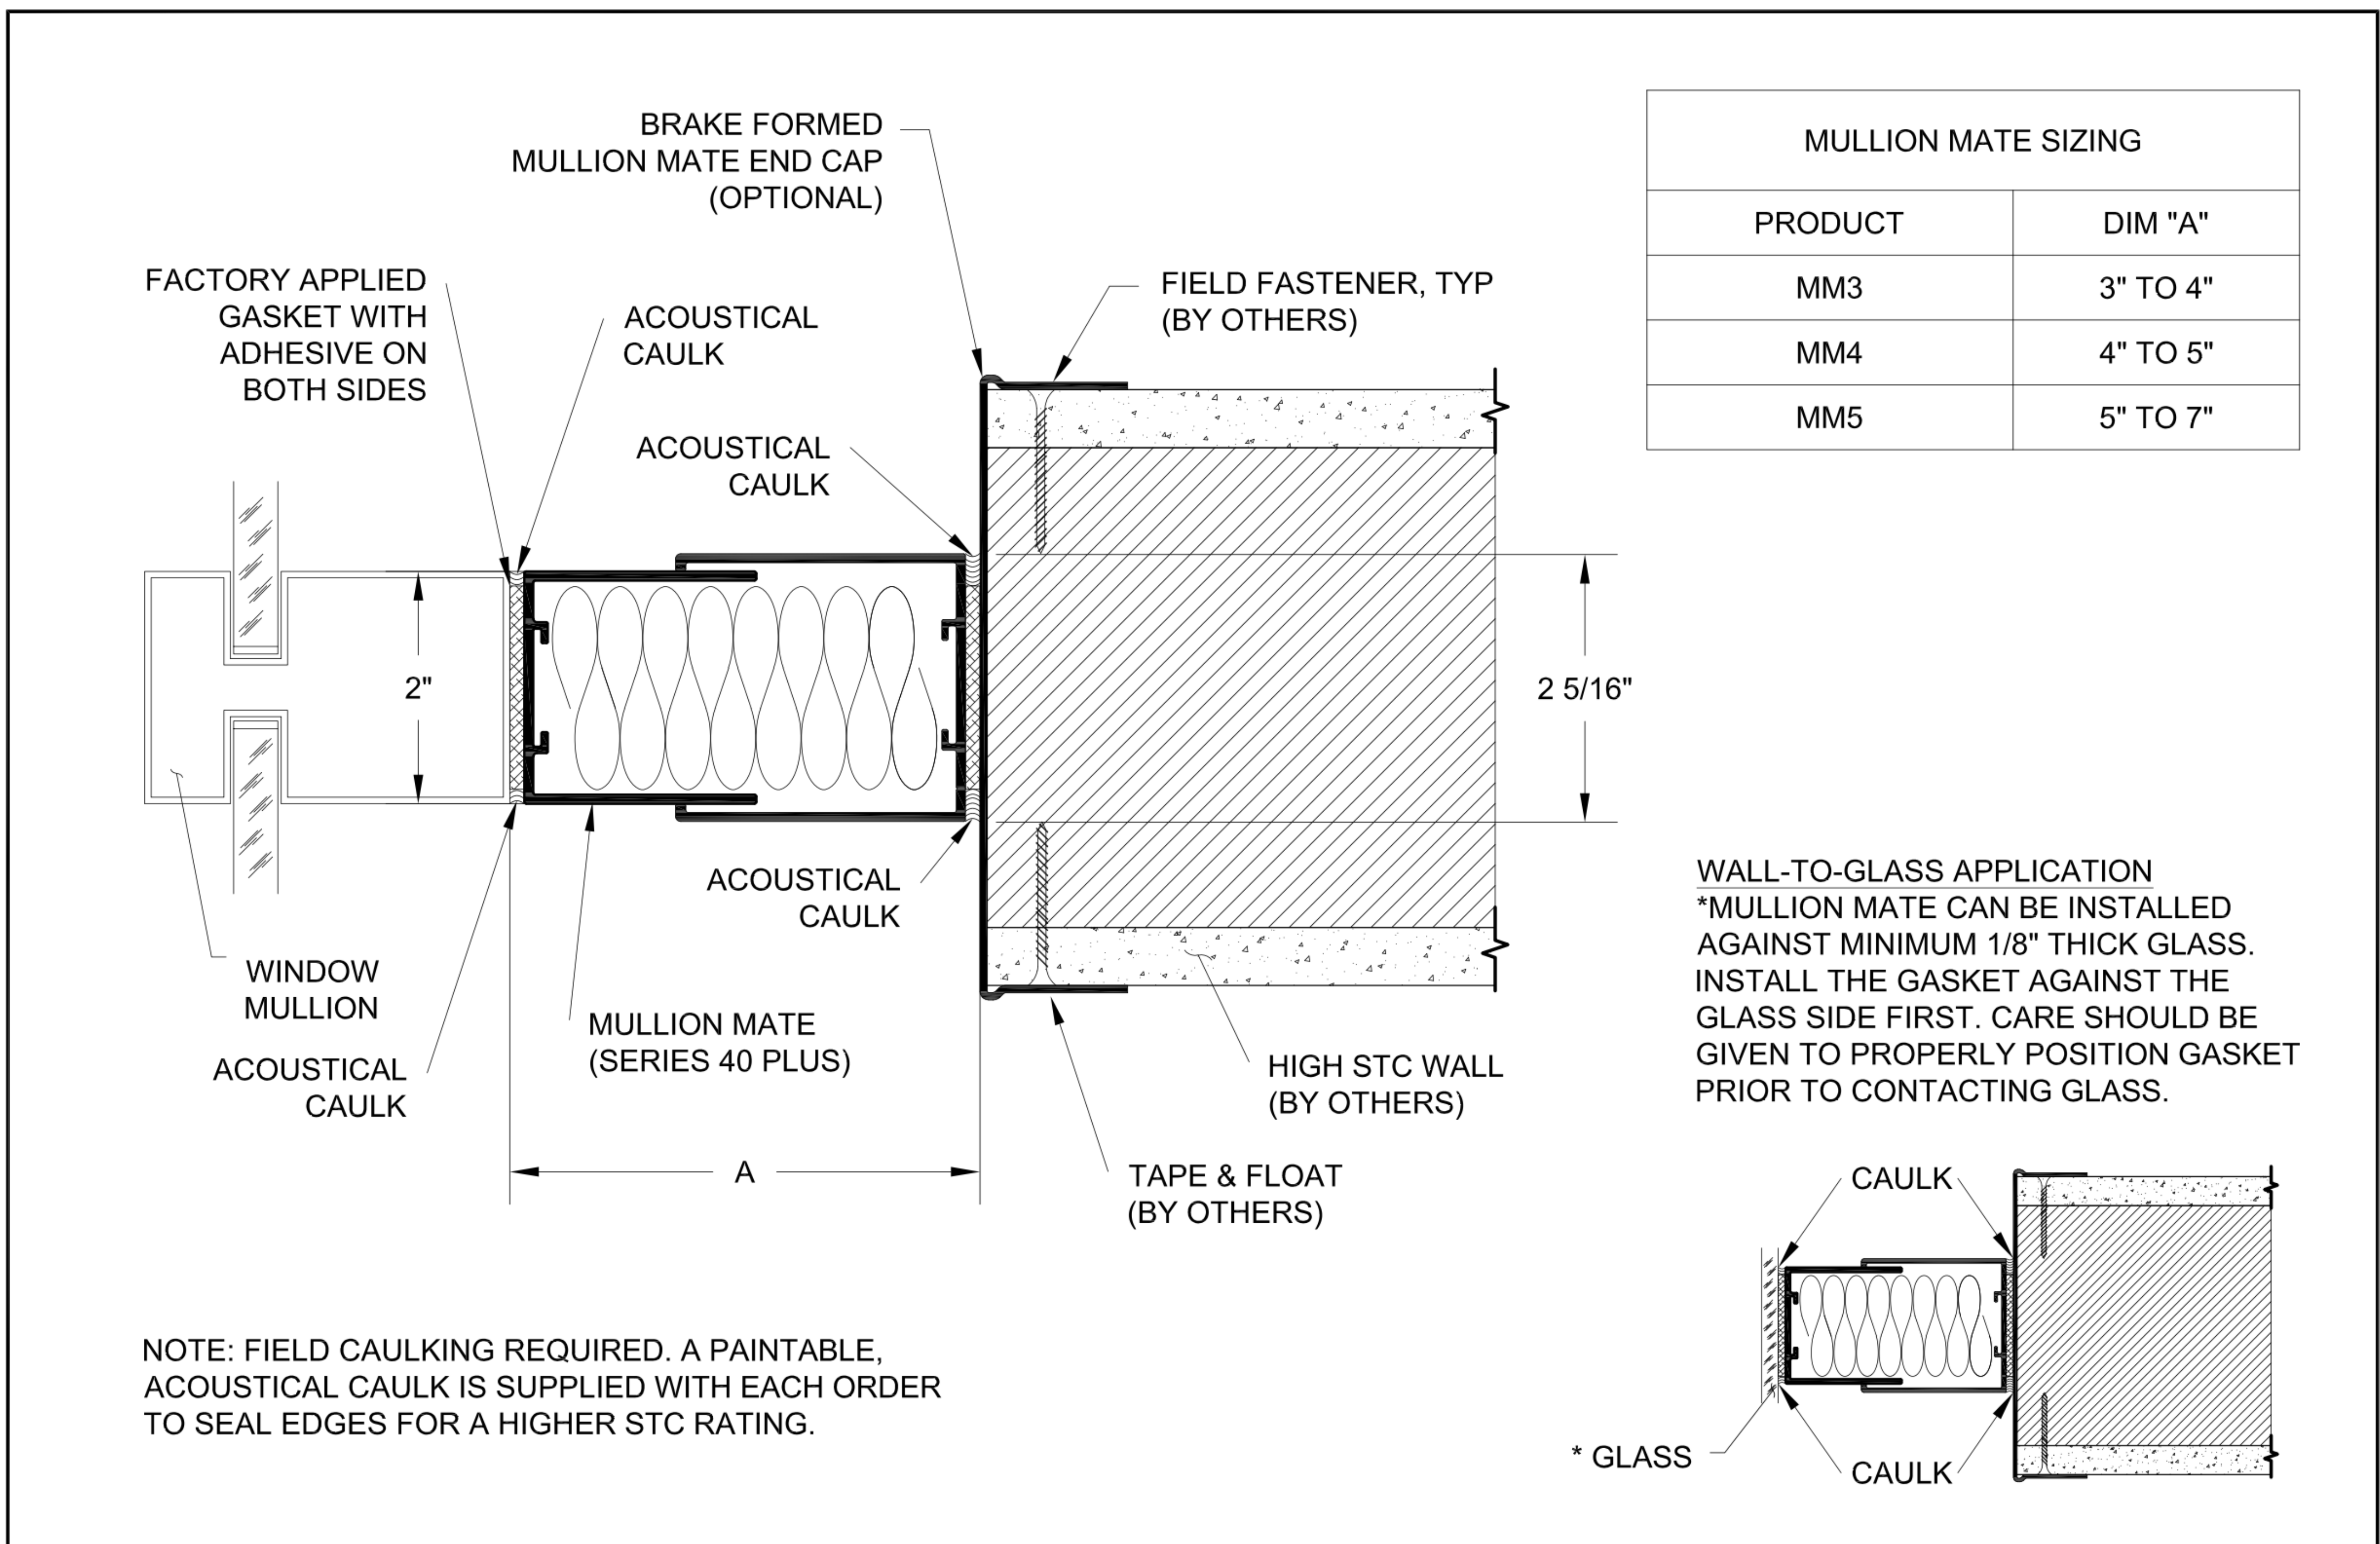


GORDON ARCHITECTURAL+ENGINEERED SOLUTIONS

5023 Hazel Jones Rd.
Bossier City, LA 71111
800.747.8954
GORDON-INC.COM

PARTITION GAP CLOSURE MULLION MATE - SERIES 40 PLUS MM3, 4, & 5 SECTION

Mullion Mate - סדרה - 40 פרטים עקרוניים

NOTE: FIELD CAULKING REQUIRED. A PAINTABLE, ACOUSTICAL CAULK IS SUPPLIED WITH EACH ORDER TO SEAL EDGES FOR A HIGHER STC RATING.

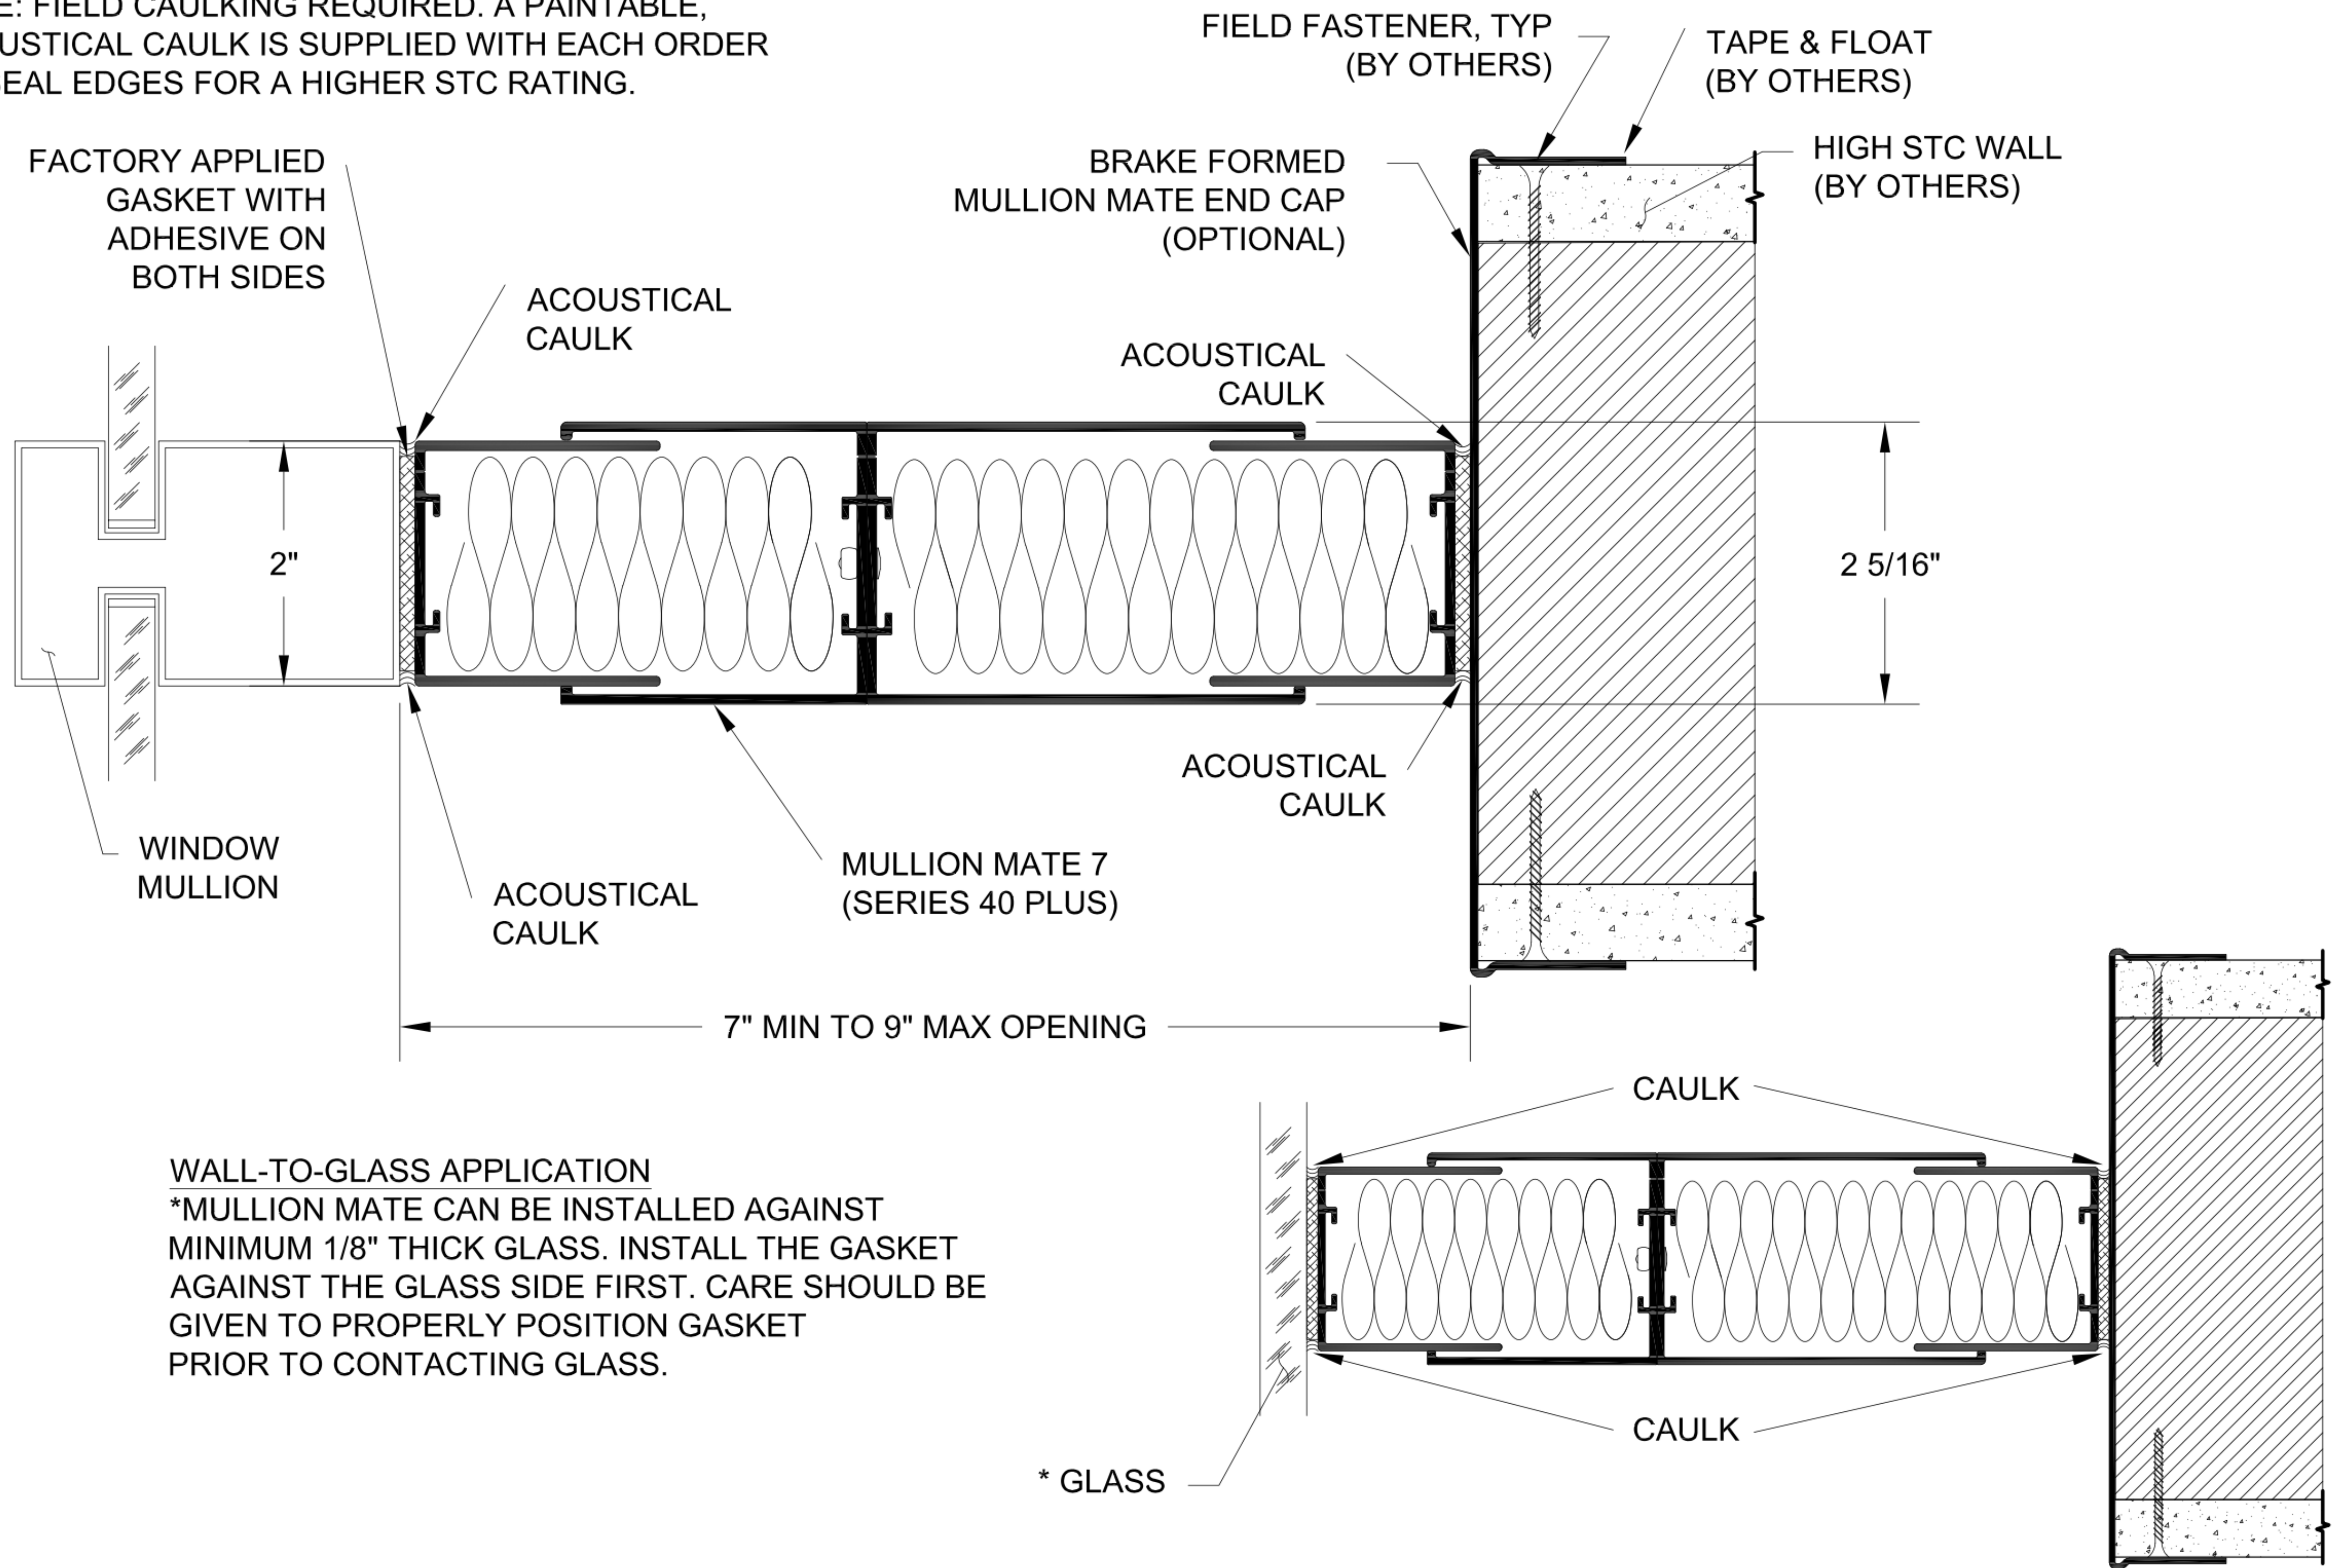


WALL-TO-GLASS APPLICATION
 *MULLION MATE CAN BE INSTALLED AGAINST MINIMUM 1/8" THICK GLASS. INSTALL THE GASKET AGAINST THE GLASS SIDE FIRST. CARE SHOULD BE GIVEN TO PROPERLY POSITION GASKET PRIOR TO CONTACTING GLASS.

* GLASS

GORDON® ARCHITECTURAL+ENGINEERED SOLUTIONS
 5023 Hazel Jones Rd.
 Bossier City, LA 71111
 800.747.8954
 GORDON-INC.COM

PARTITION GAP CLOSURE MULLION MATE - SERIES 40 PLUS MM7 SECTION

NOTE: FIELD CAULKING REQUIRED. A PAINTABLE, ACOUSTICAL CAULK IS SUPPLIED WITH EACH ORDER TO SEAL EDGES FOR A HIGHER STC RATING.

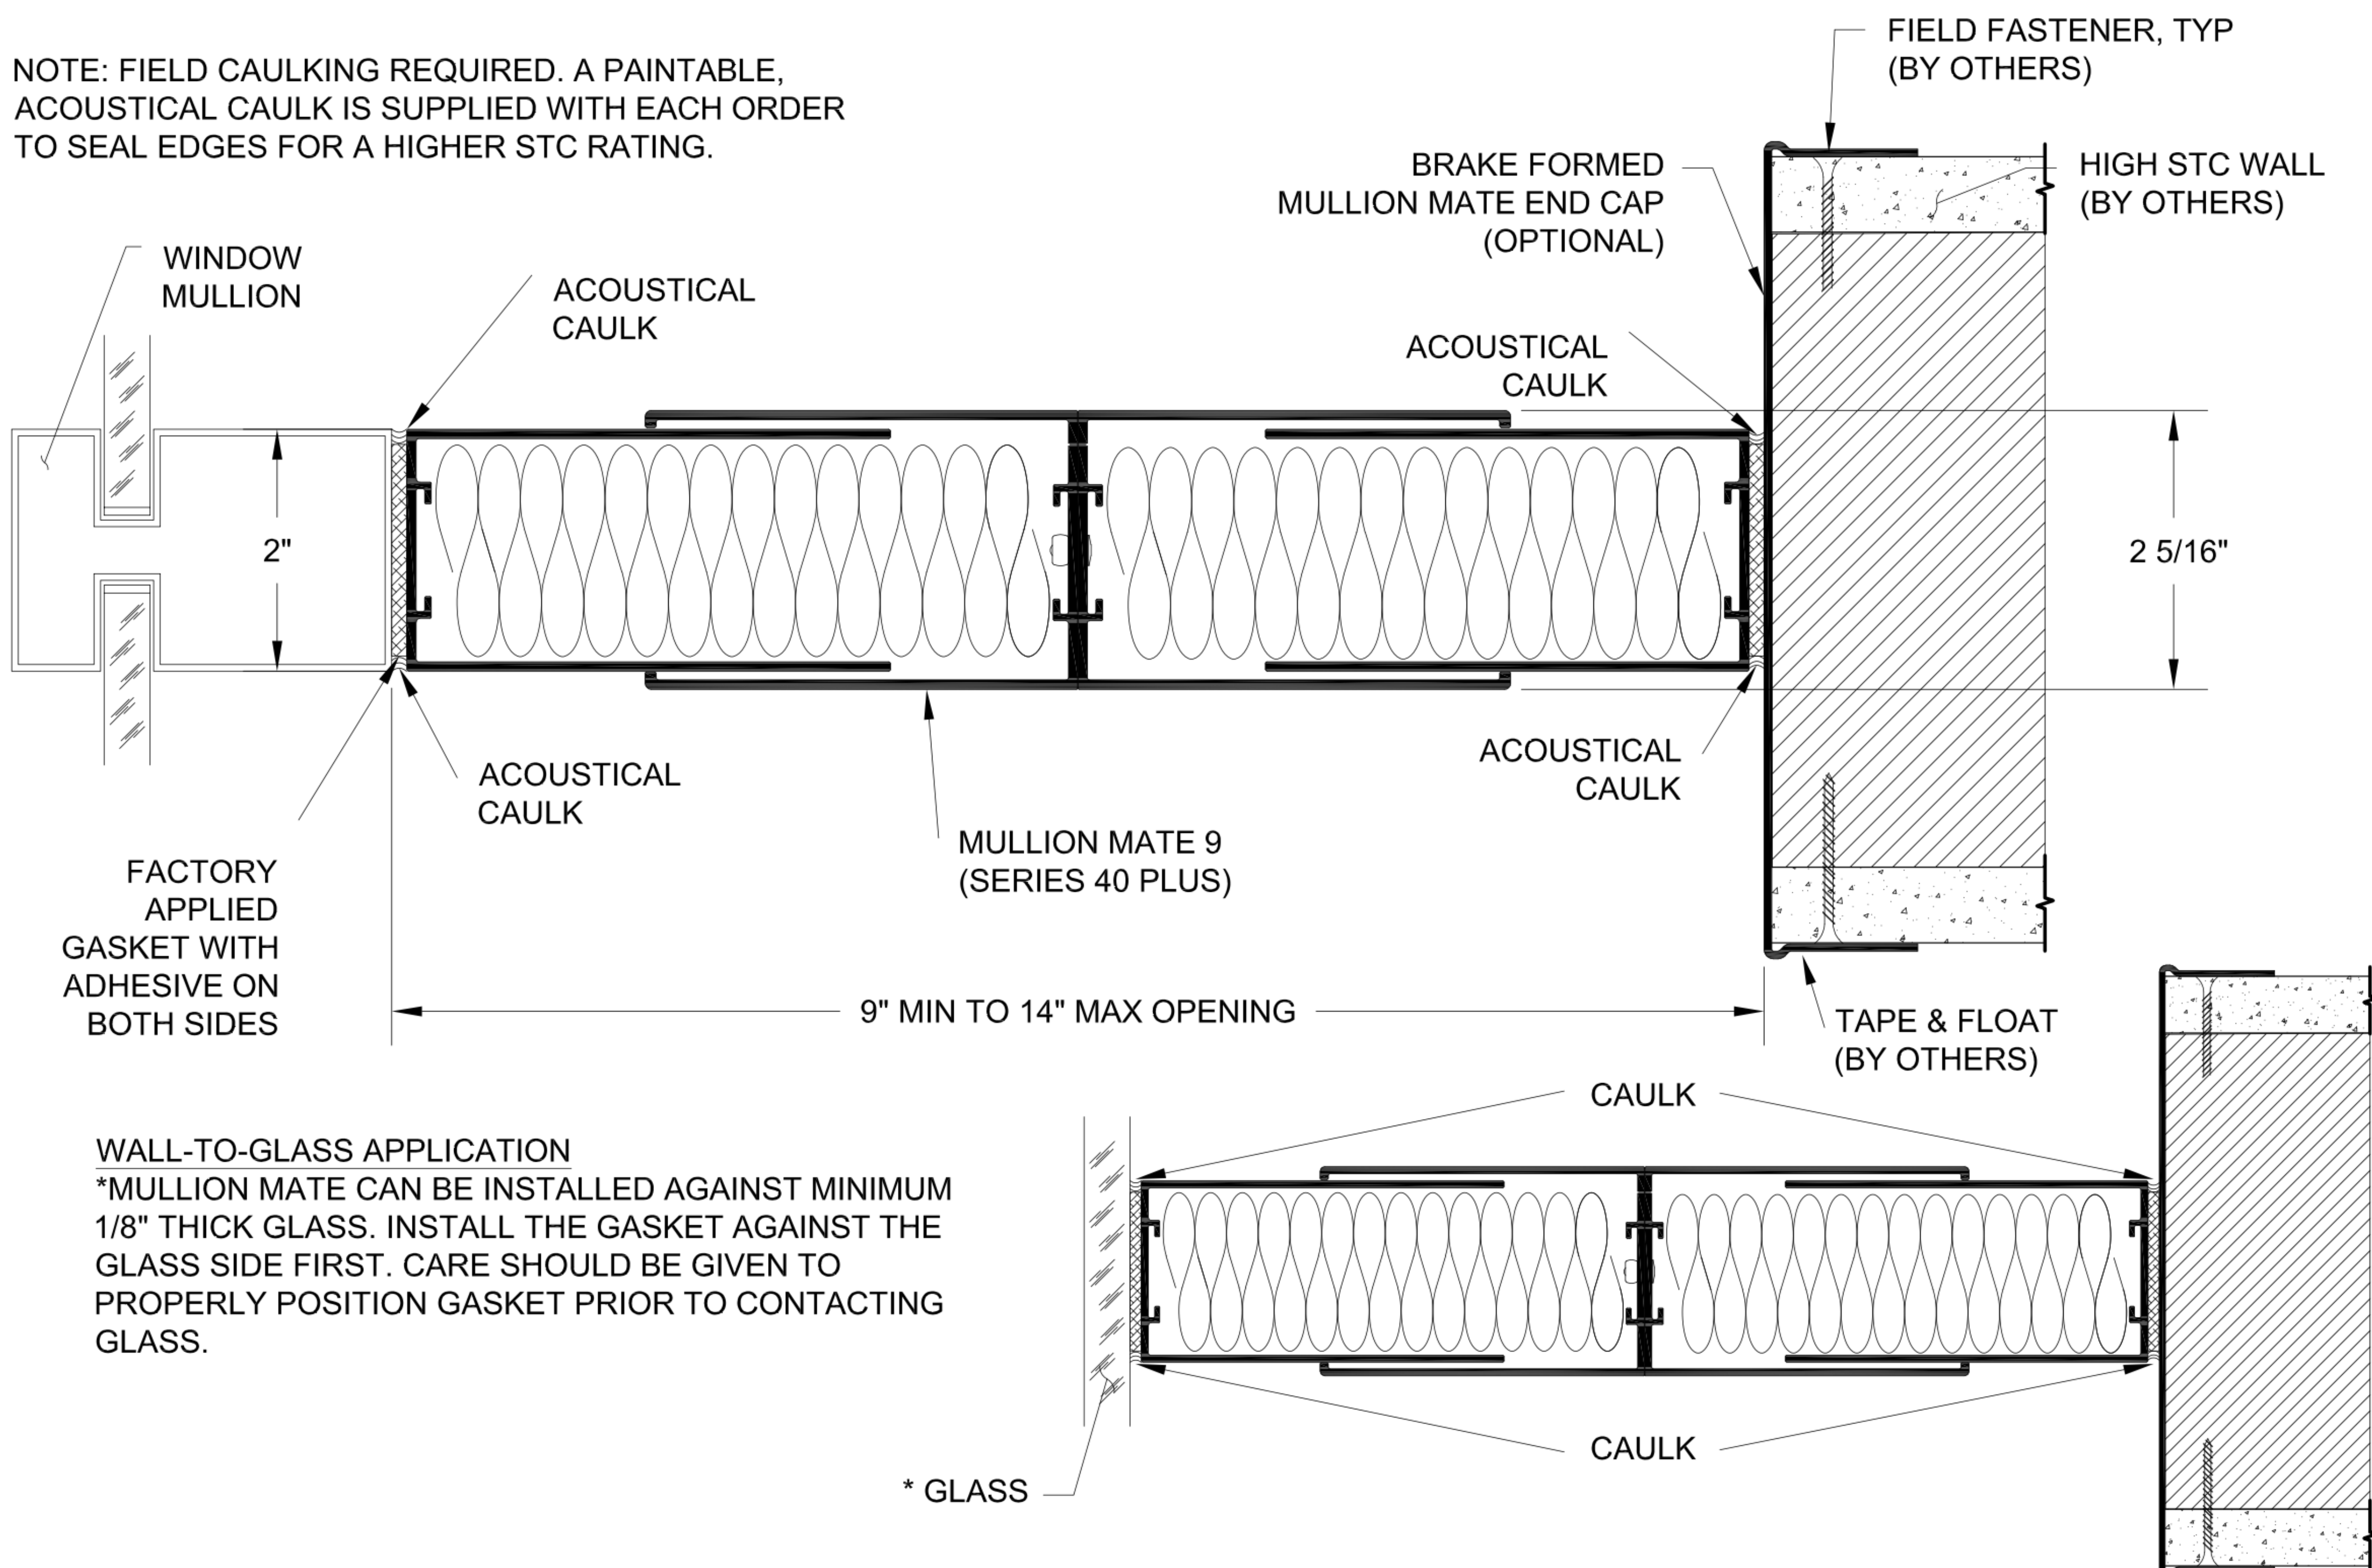

WALL-TO-GLASS APPLICATION
 *MULLION MATE CAN BE INSTALLED AGAINST MINIMUM 1/8" THICK GLASS. INSTALL THE GASKET AGAINST THE GLASS SIDE FIRST. CARE SHOULD BE GIVEN TO PROPERLY POSITION GASKET PRIOR TO CONTACTING GLASS.

* GLASS

GORDON® ARCHITECTURAL+ENGINEERED SOLUTIONS
 5023 Hazel Jones Rd.
 Bossier City, LA 71111
 800.747.8954
 GORDON-INC.COM

PARTITION GAP CLOSURE MULLION MATE - SERIES 40 PLUS MM9 SECTION