

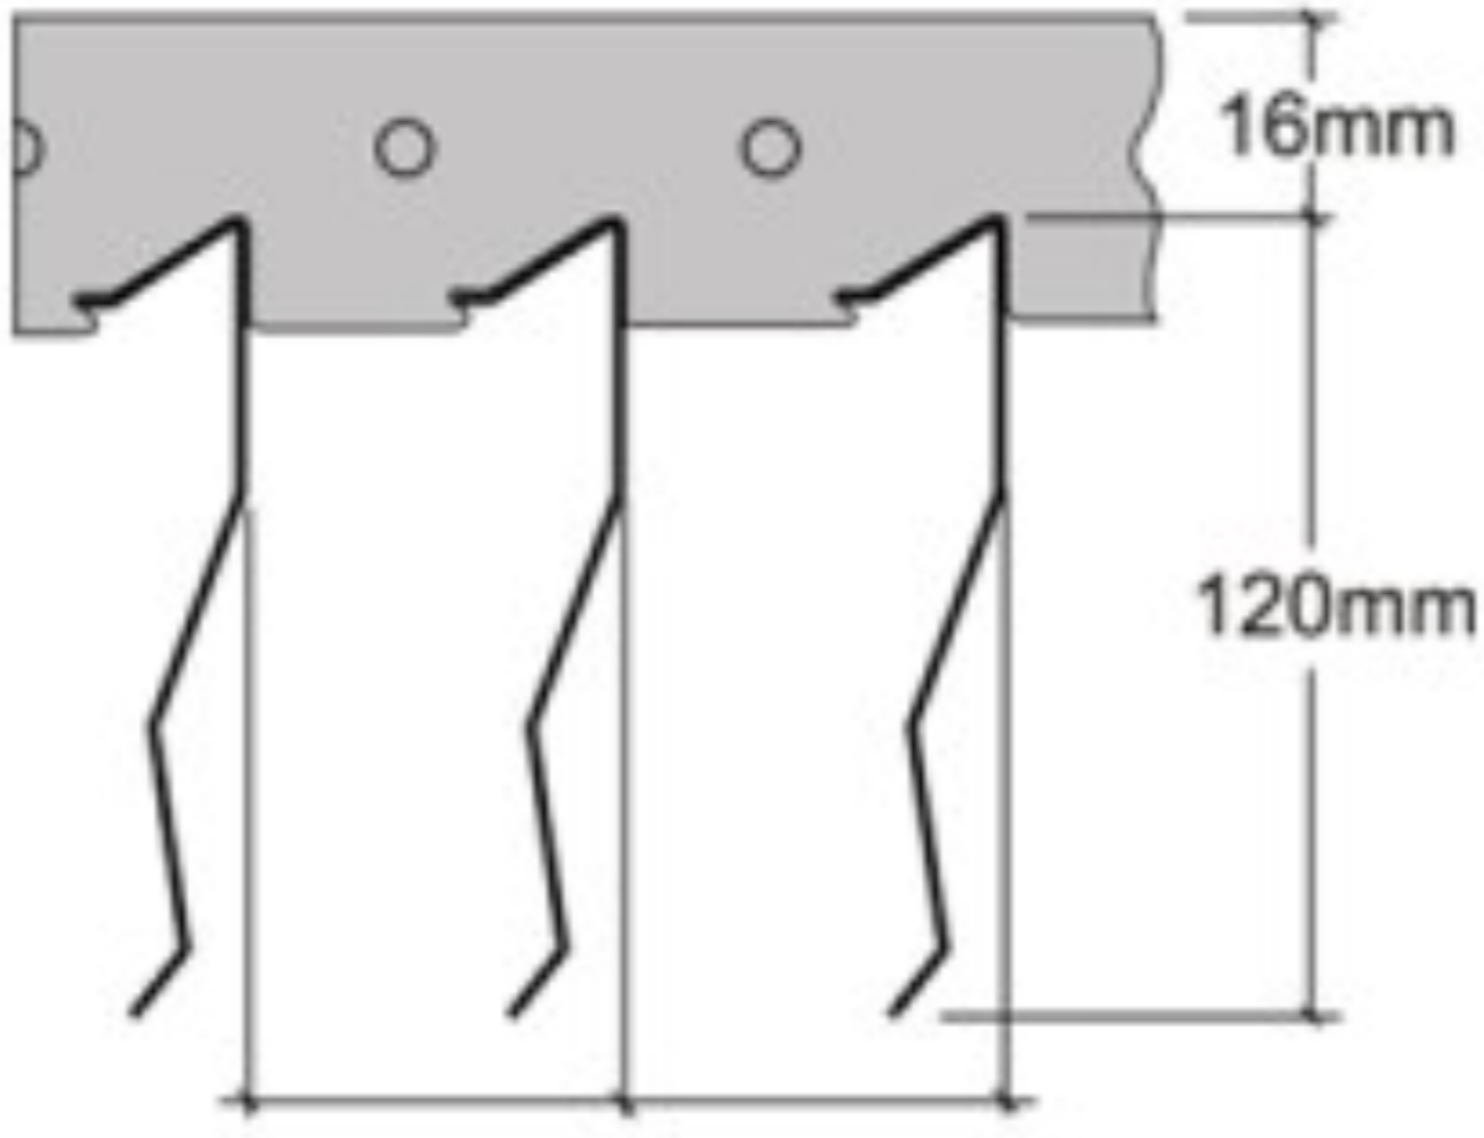


Hook type screen ceiling installation diagrams

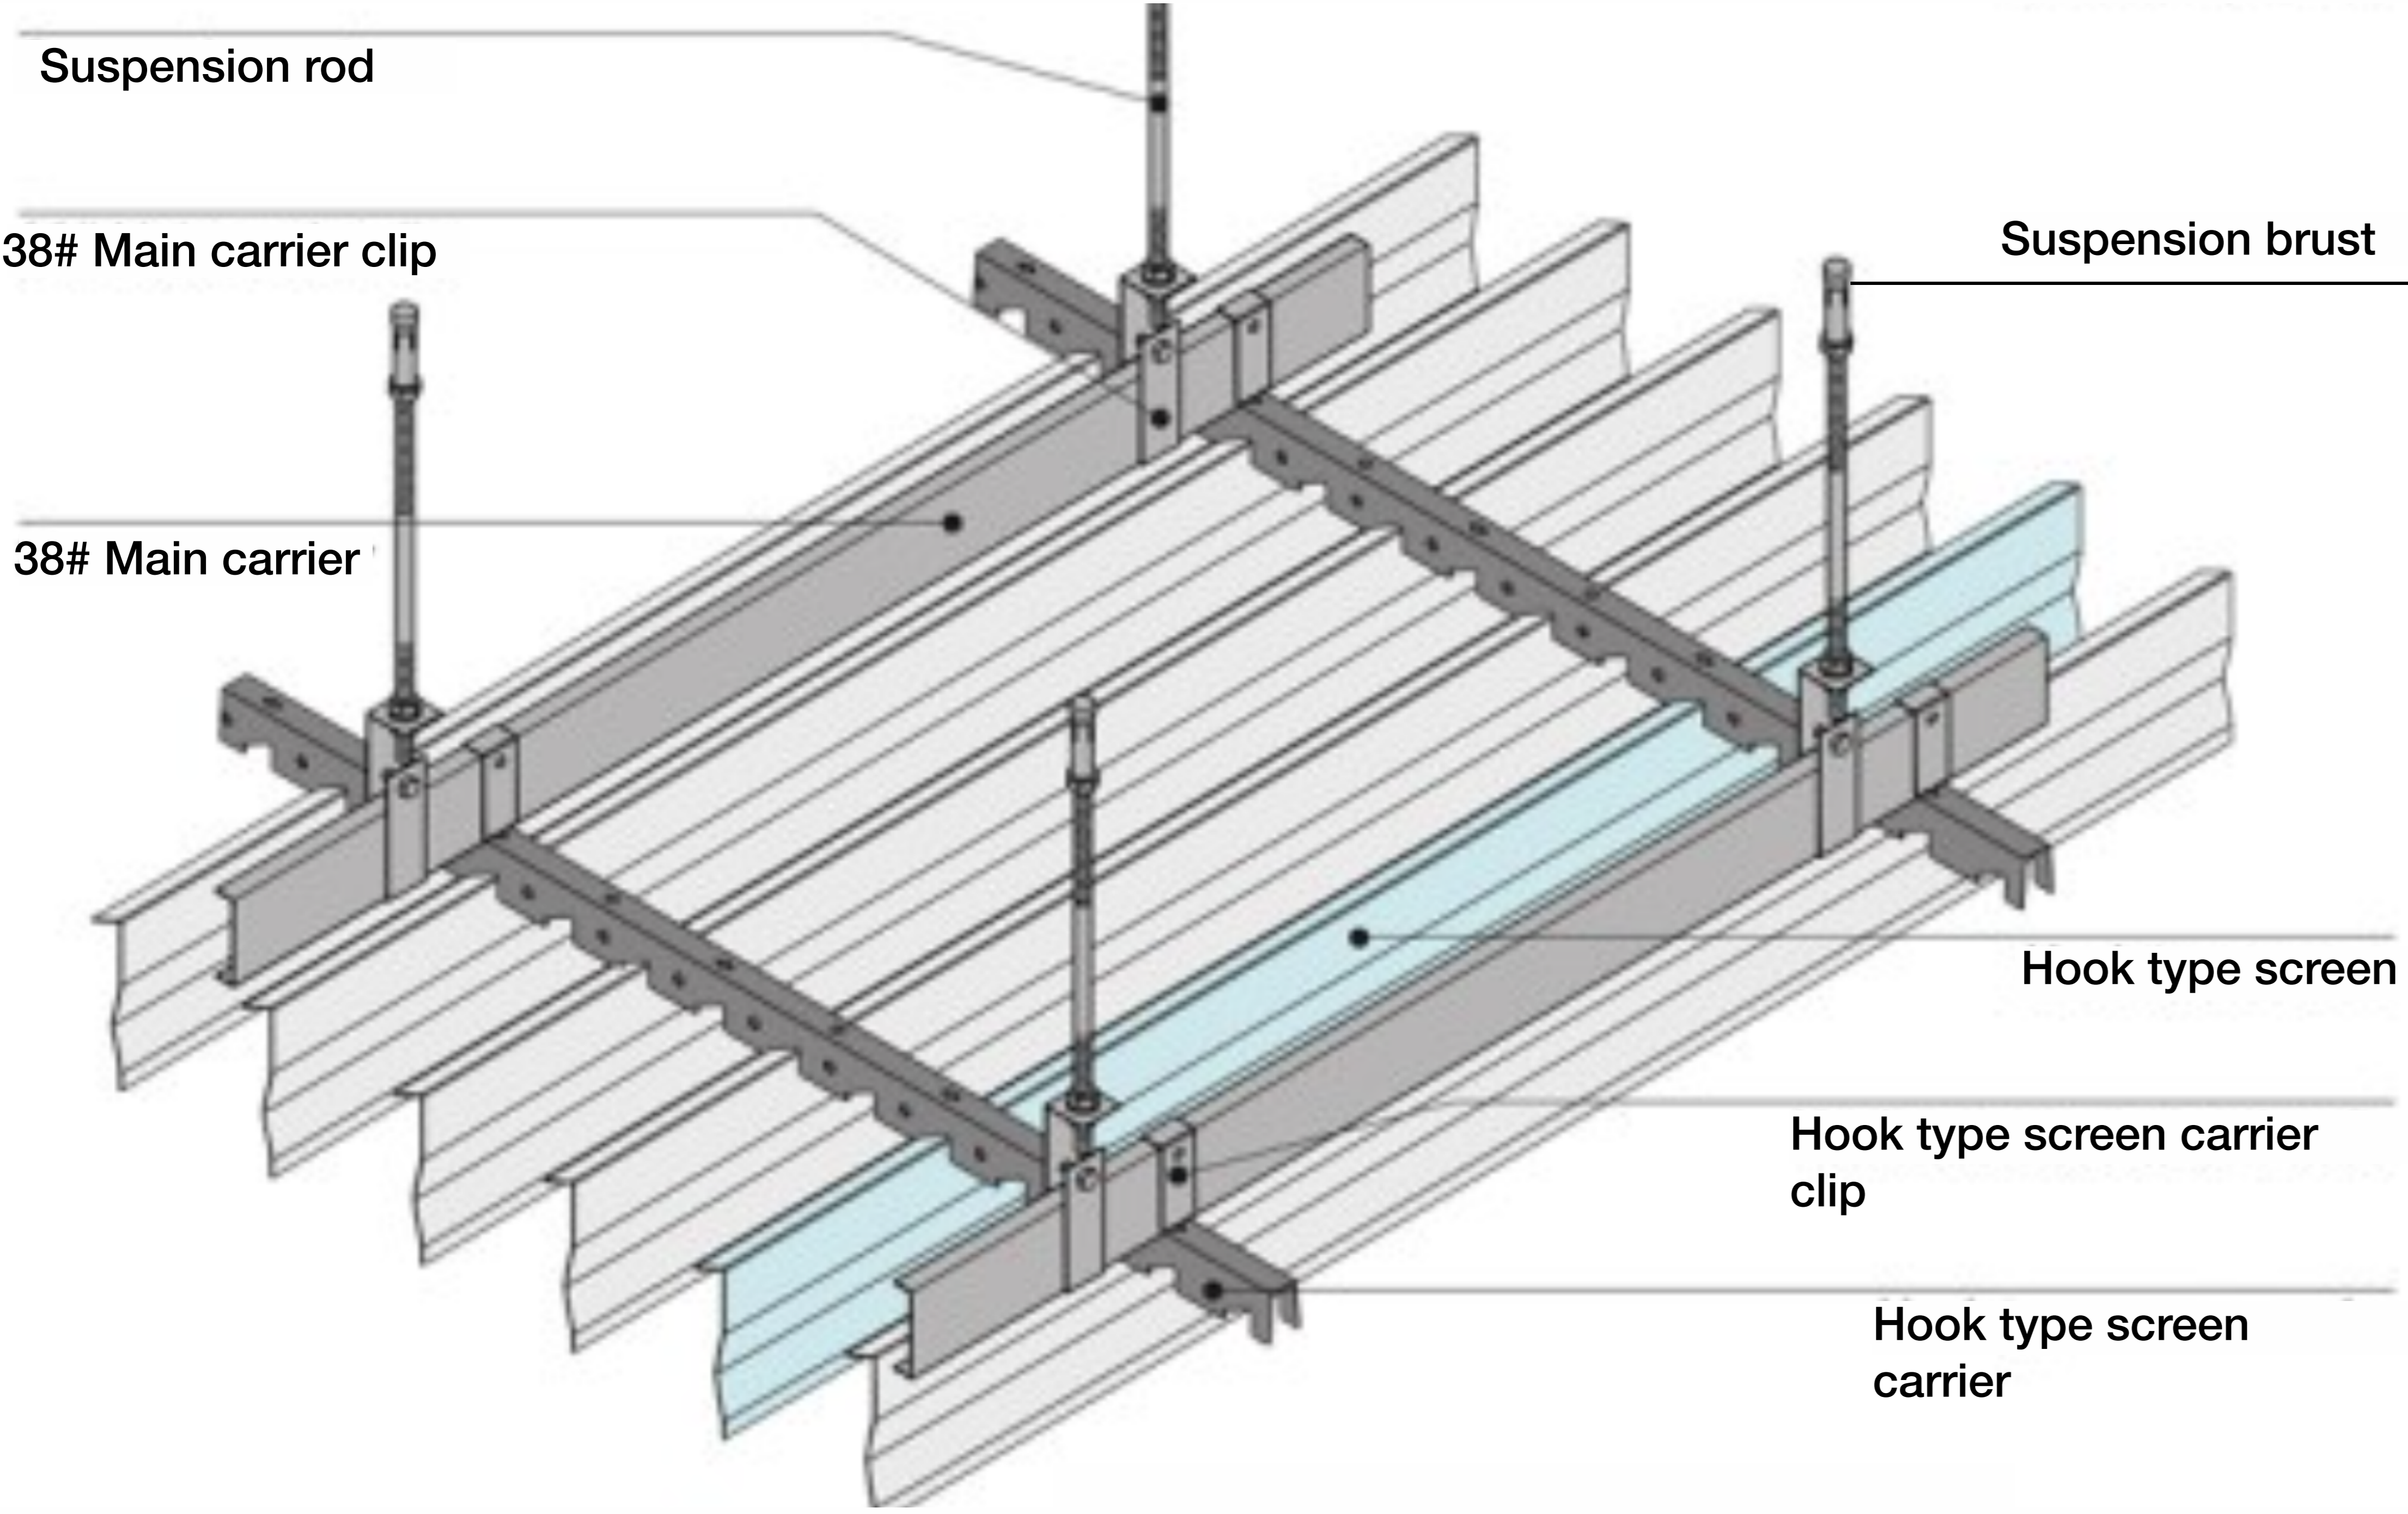

124H hook type screen ceiling

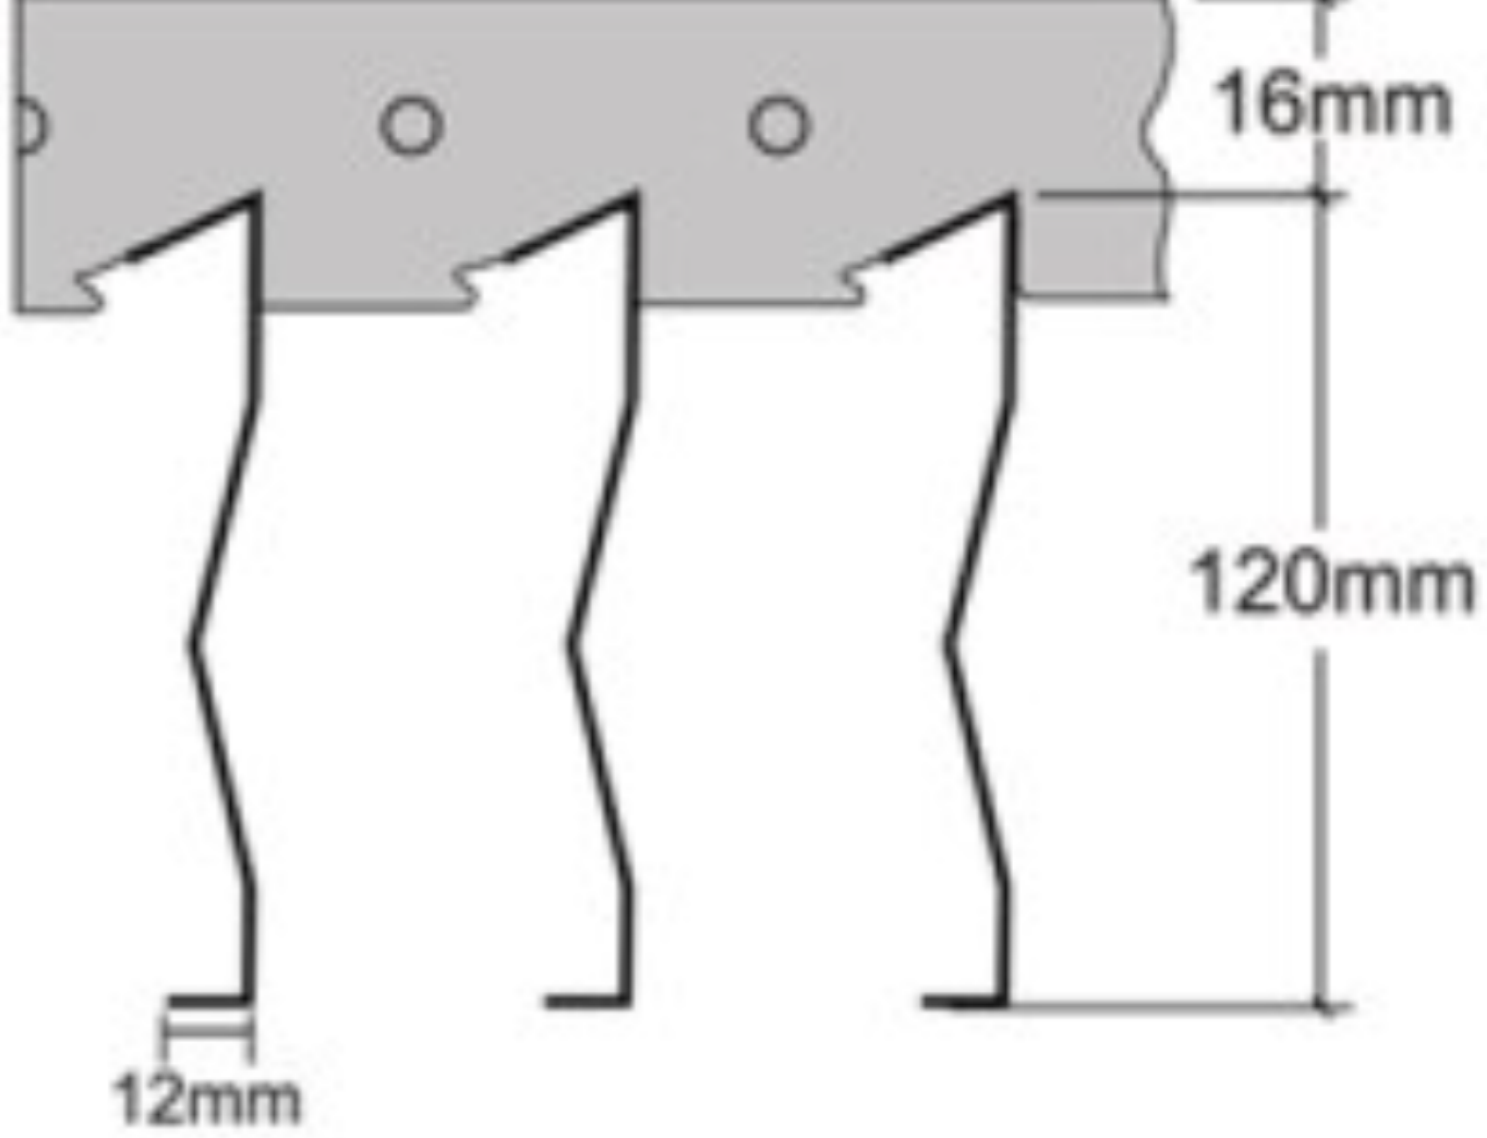

120H hook type screen ceiling